

Revision History

1.

Issued For

**CONSTRUCTION DOCUMENTS**

ALL DOCUMENTS PREPARED BY WILCOX & BARTON, INC. ARE INSTRUMENTS OF SERVICE IN RESPECT OF THE PROJECT. THEY ARE NOT INTENDED OR REPRESENTED TO BE SUITABLE FOR REUSE BY OWNER OR OTHERS. ANY REUSE WITHOUT WRITTEN VERIFICATION OR ADAPTATION BY WILCOX & BARTON, INC. FOR THE SPECIFIC PURPOSE INTENDED WILL BE AT OWNER'S SOLE RISK AND WITHOUT LIABILITY OR LEGAL EXPOSURE TO WILCOX & BARTON, INC. OWNER SHALL INDEMNIFY AND HOLD HARMLESS WILCOX & BARTON, INC. FROM ALL CLAIMS, DAMAGES, LOSSES AND EXPENSES ARISING OUT OF OR RESULTING THEREFROM.

Owner

**TOWN OF NORTH HAMPTON**

**233 ATLANTIC AVE.  
NORTH HAMPTON, NH**

Site

**TOWN OF NORTH HAMPTON PUBLIC LIBRARY  
239 ATLANTIC AVE.  
NORTH HAMPTON, NH**

**MAP/LOT: 7/138**

Drawing Title

**SITE PLAN**

Scale

1" = 20'

Date

05/15/2020

Drafted By

ARC

Checked By

ERL

Project Mgr

ERL


Project Number

LBPA0005

Sheet Number

**C1.2**

04 of 14

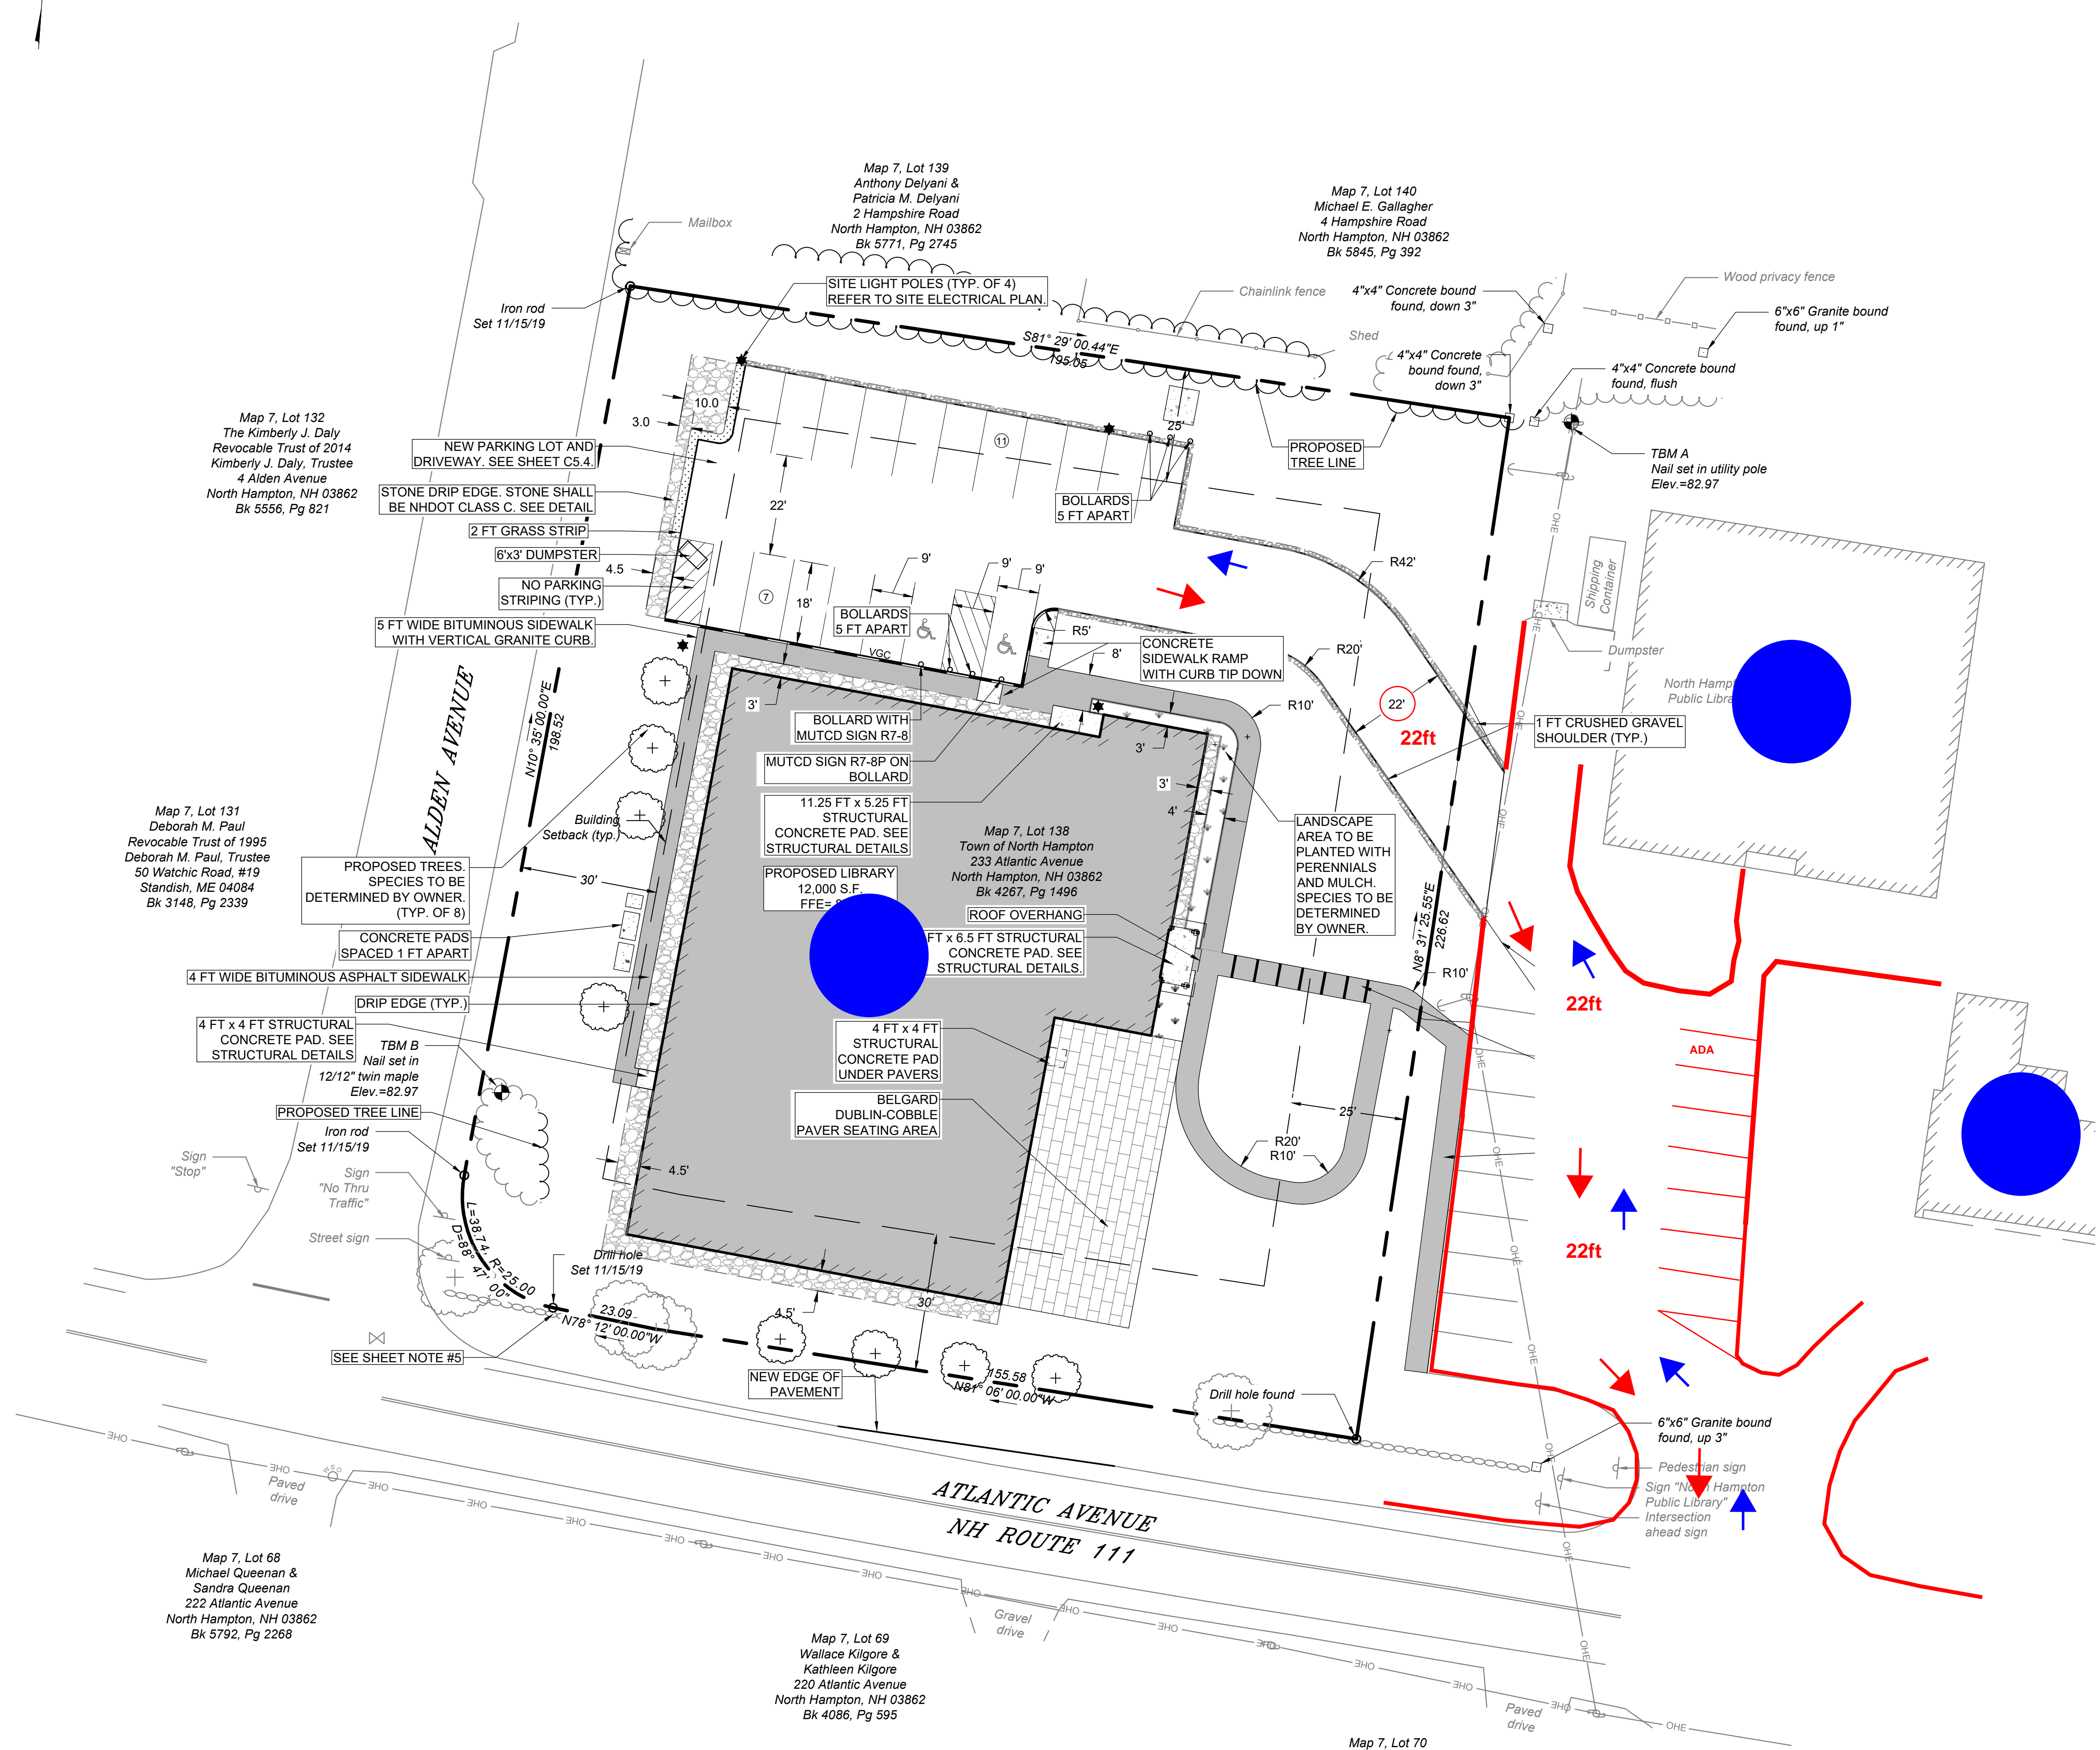

- EXISTING CONDITIONS, TOPOGRAPHICAL INFORMATION, NORTH ORIENTATION, AND COORDINATE VALUES DEPICTED ON THESE DRAWINGS ARE BASED ON PLANS TITLED "EXISTING CONDITIONS PLAN" PREPARED FOR TOWN OF NORTH HAMPTON, DATED DECEMBER 20, 2019, PROVIDED TO WILCOX & BARTON, INC. BY AMBIT ENGINEERING, INC..
- BUILDING FOOTPRINT REPRESENTS A FLOOR PLAN PROVIDED TO WILCOX & BARTON, INC. BY LAVALLEE-BRESINGER ARCHITECTS ON MARCH 28, 2020, REFER TO ARCHITECTURAL/STRUCTURAL PLANS FOR FOUNDATION AND BUILDING DIMENSIONS.
- SEE SHEET C0.1 LEGEND AND NOTES FOR PROJECT LEGEND AND GENERAL NOTES
- DISTURBED AREAS SHALL BE RESTORED WITH 4" OF LOAM AND SEED.
- CONTRACTOR TO PRESERVE EXISTING TREES AND MINIMIZE IMPACTS TO STONE WALL ALONG ATLANTIC AVENUE. CONTRACTOR TO REBUILD STONE WALL AFTER INSTALLATION OF UTILITY LINES. SEE SHEET C1.4.
- CONTRACTOR SHALL PROVIDE IRRIGATION SYSTEM FOR GRASSED AREAS.

